


VENDALEN 31

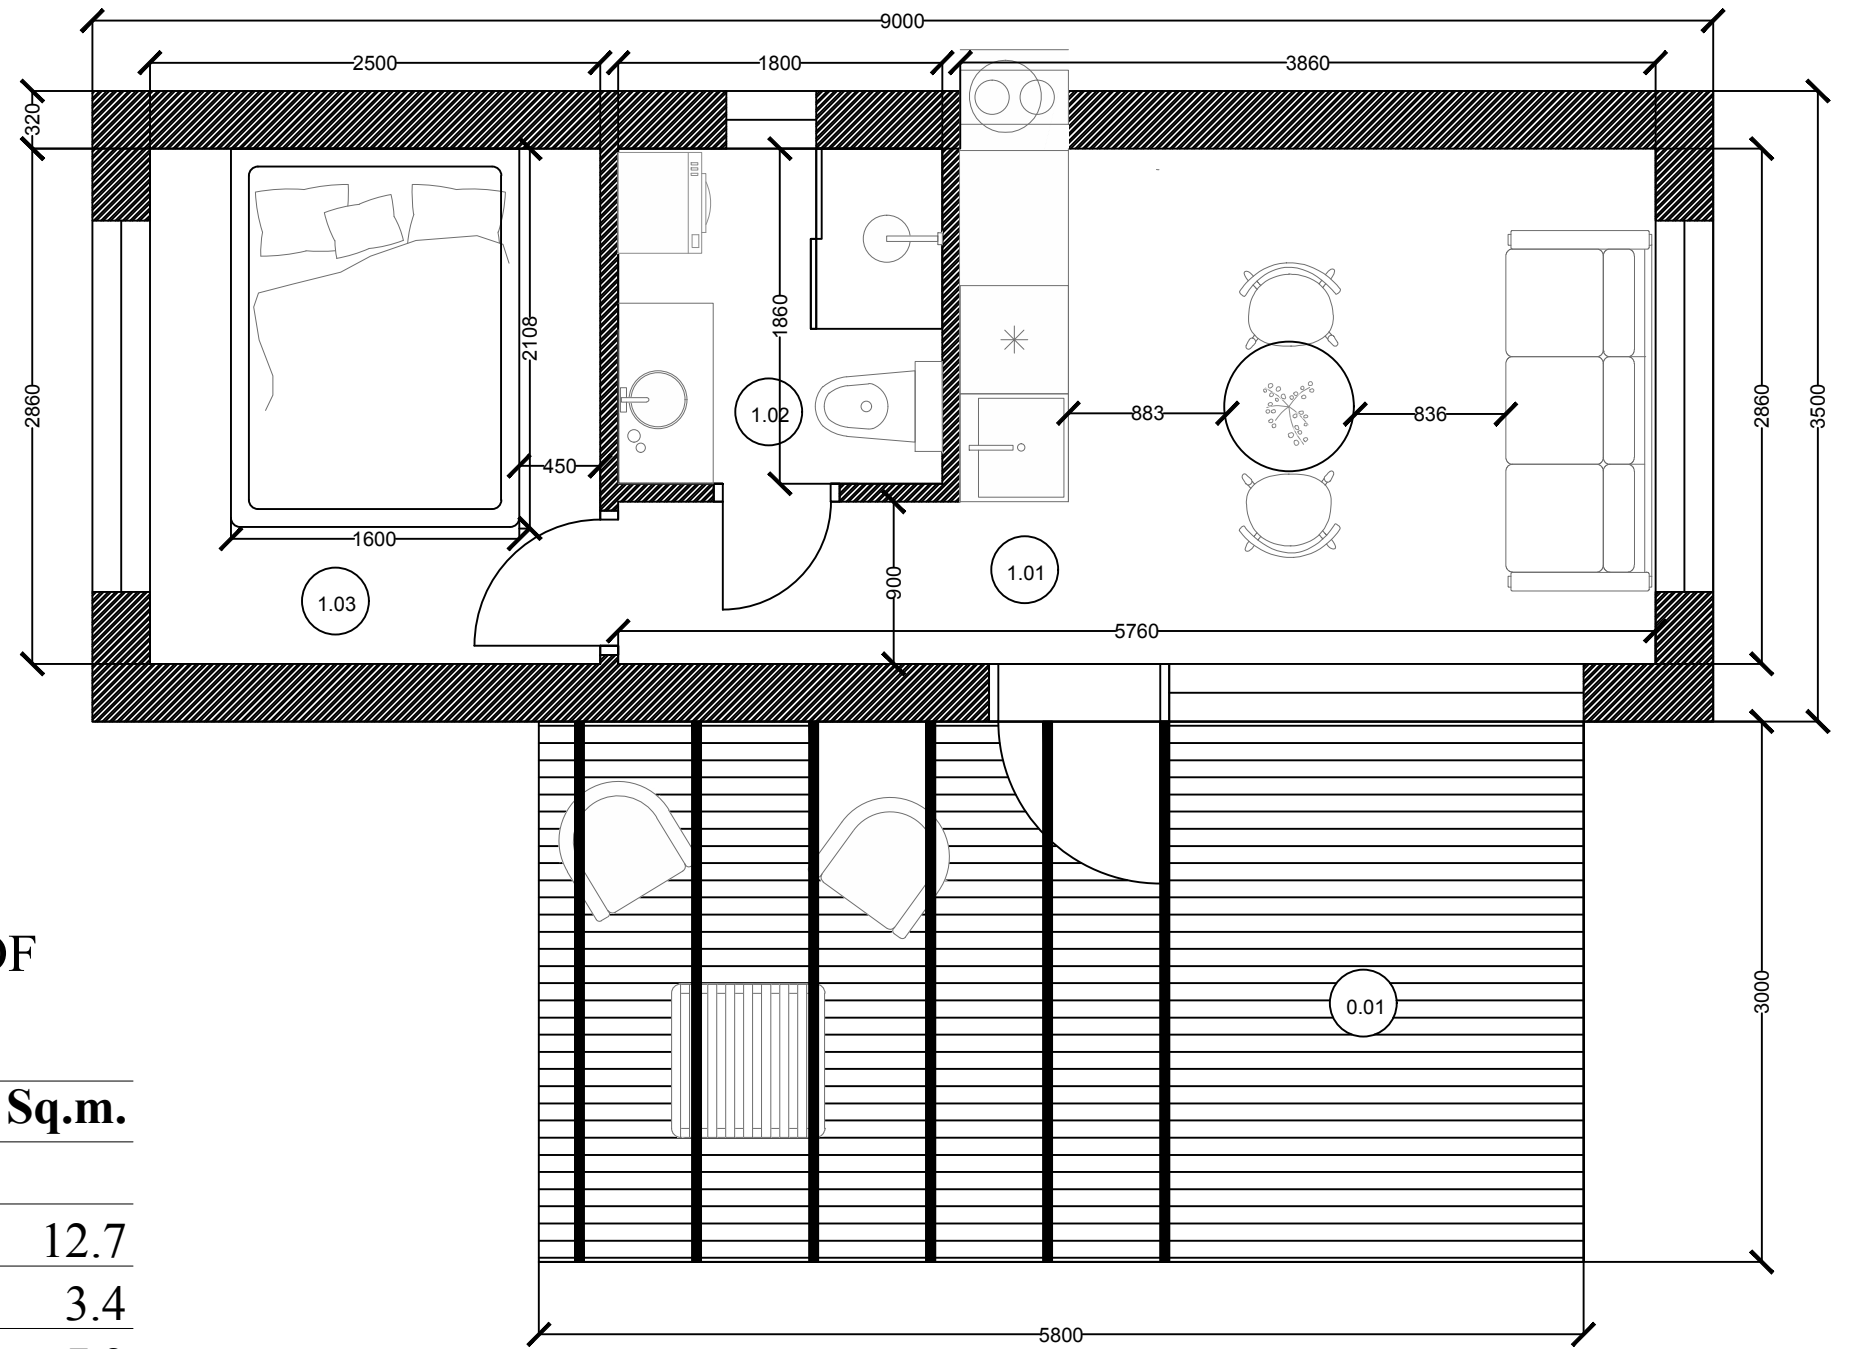

EXPLANATION OF THE ROOMS OF THE RECREATION HOUSE

NR.	Name of the room	Sq.m.
1. floor		
1.01	Living room	12.7
1.02	Bathroom	3.4
1.03	Bedroom	7.2
Outside		
0.01	Terrace	17.4
The area of the first floor		23.3
The total area of the building		49.0